


LOT WIDTH (Back): 40'

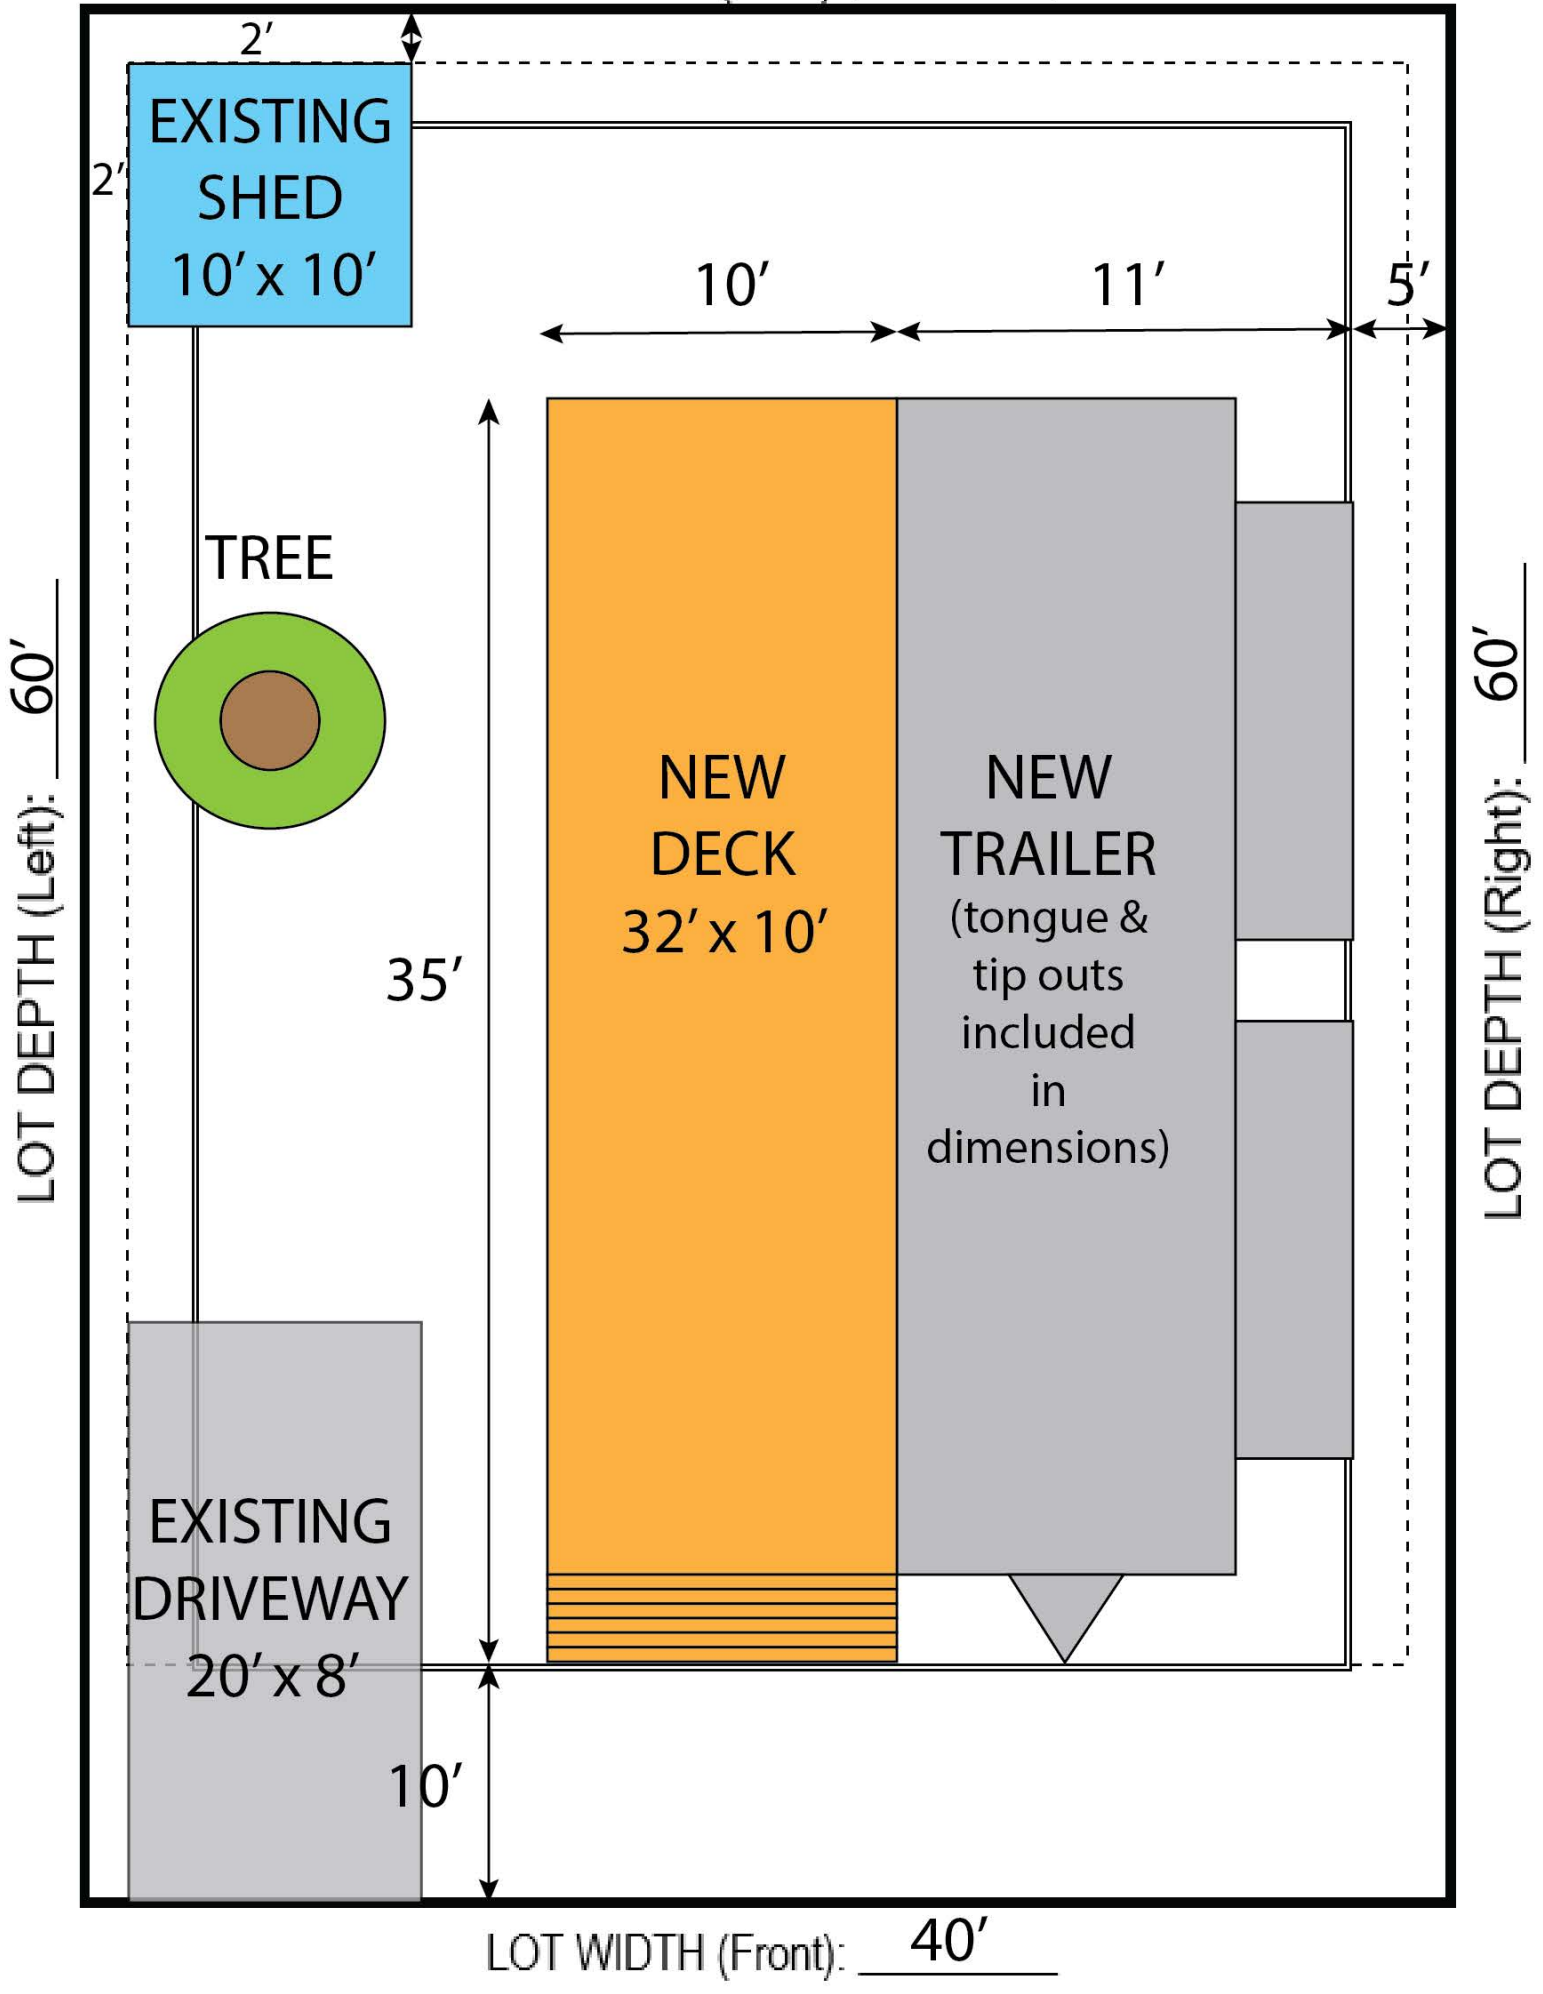

LOT WIDTH (Front): 40'

**Lot = 2400 sq ft**

New Trailer = 300 sq ft   New Deck with Stairs = 280 sq ft   Existing Shed = 100 sq ft

Existing Driveway = 160 sq ft

**Total Structural Coverage = 680 sq ft (28%)   Total Lot Coverage = 840 sq ft (35%)**